

6-8-9 Man Football


ADDITIONAL SPECS HIGH SCHOOL

Hash Marks: Recommended 24" long and 4" wide

Yard Markers: Recommended 24" long and 4" wide

End Lines and Side Lines Must be 4" continuous white line

Yardline Numbers: Recommended 3' high. Placement should be 27 ft. from sideline to top of Yardline Number.

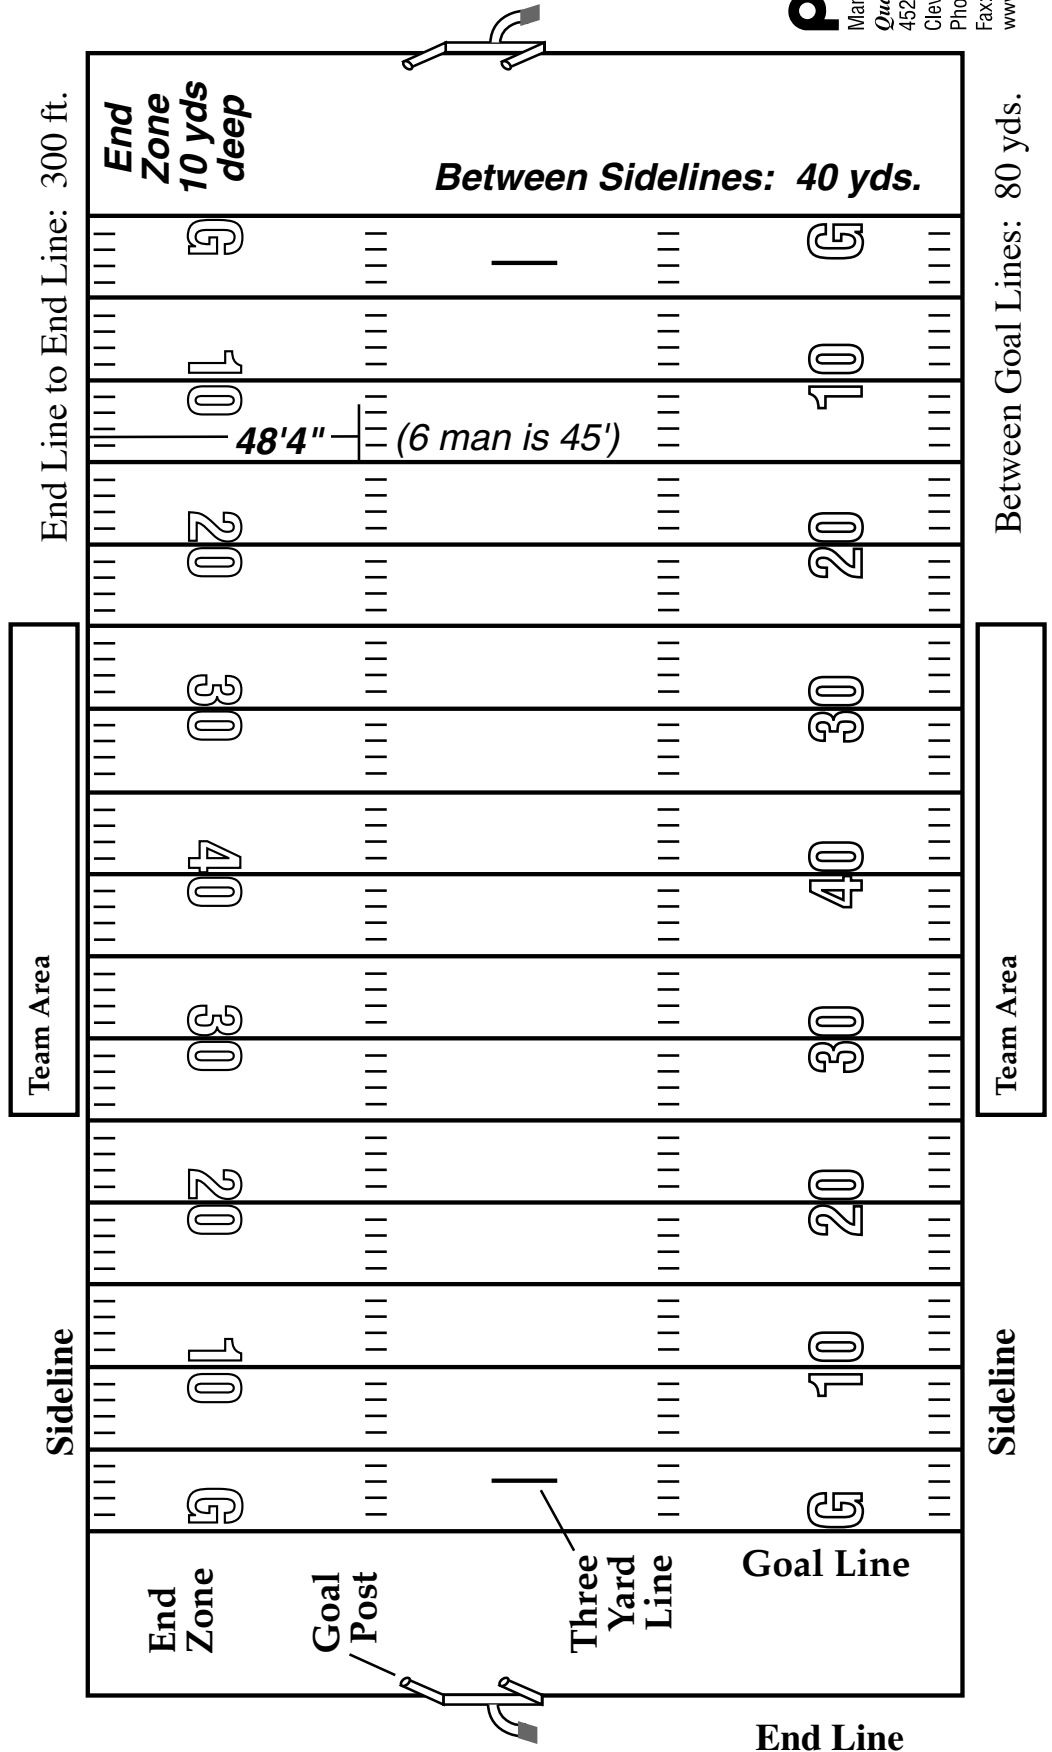

Pioneer[®]
 Manufacturing Company
 Quality Products Since 1905
 4529 Industrial Parkway
 Cleveland, OH 44135
 Phone: (800)877-1500
 Fax: (800) 877-1511
 www.pioneer-mfg.com