

# 6-8-9 Man Football


## ADDITIONAL SPECS HIGH SCHOOL

Hash Marks: Recommended 24" long and 4" wide

Yard Markers: Recommended 24" long and 4" wide

End Lines and Side Lines Must be 4" continuous white line

Yardline Numbers: Recommended 3' high. Placement should be 27 ft. from sideline to top of Yardline Number.

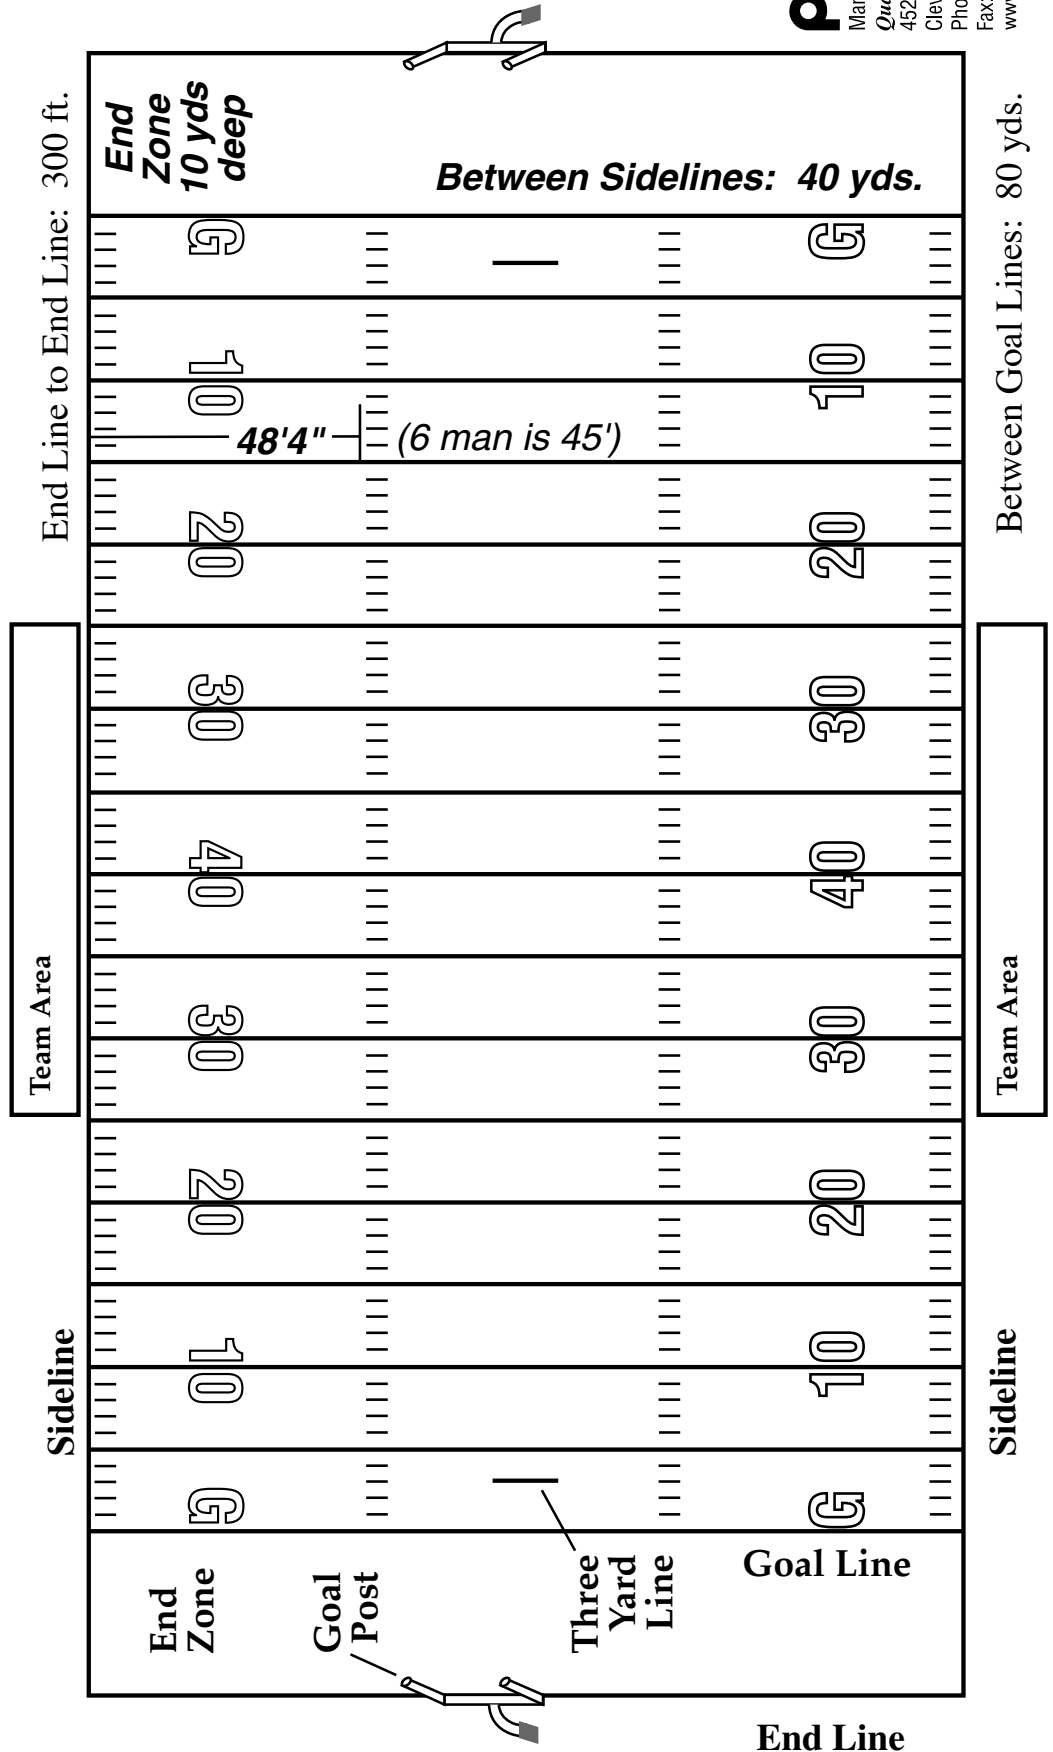

**Pioneer**<sup>®</sup>  
 Manufacturing Company  
 Quality Products Since 1905  
 4529 Industrial Parkway  
 Cleveland, OH 44135  
 Phone: (800)877-1500  
 Fax: (800) 877-1511  
 www.pioneer-mfg.com